


# SAMPLE FLOOR PLAN

## New detached garage

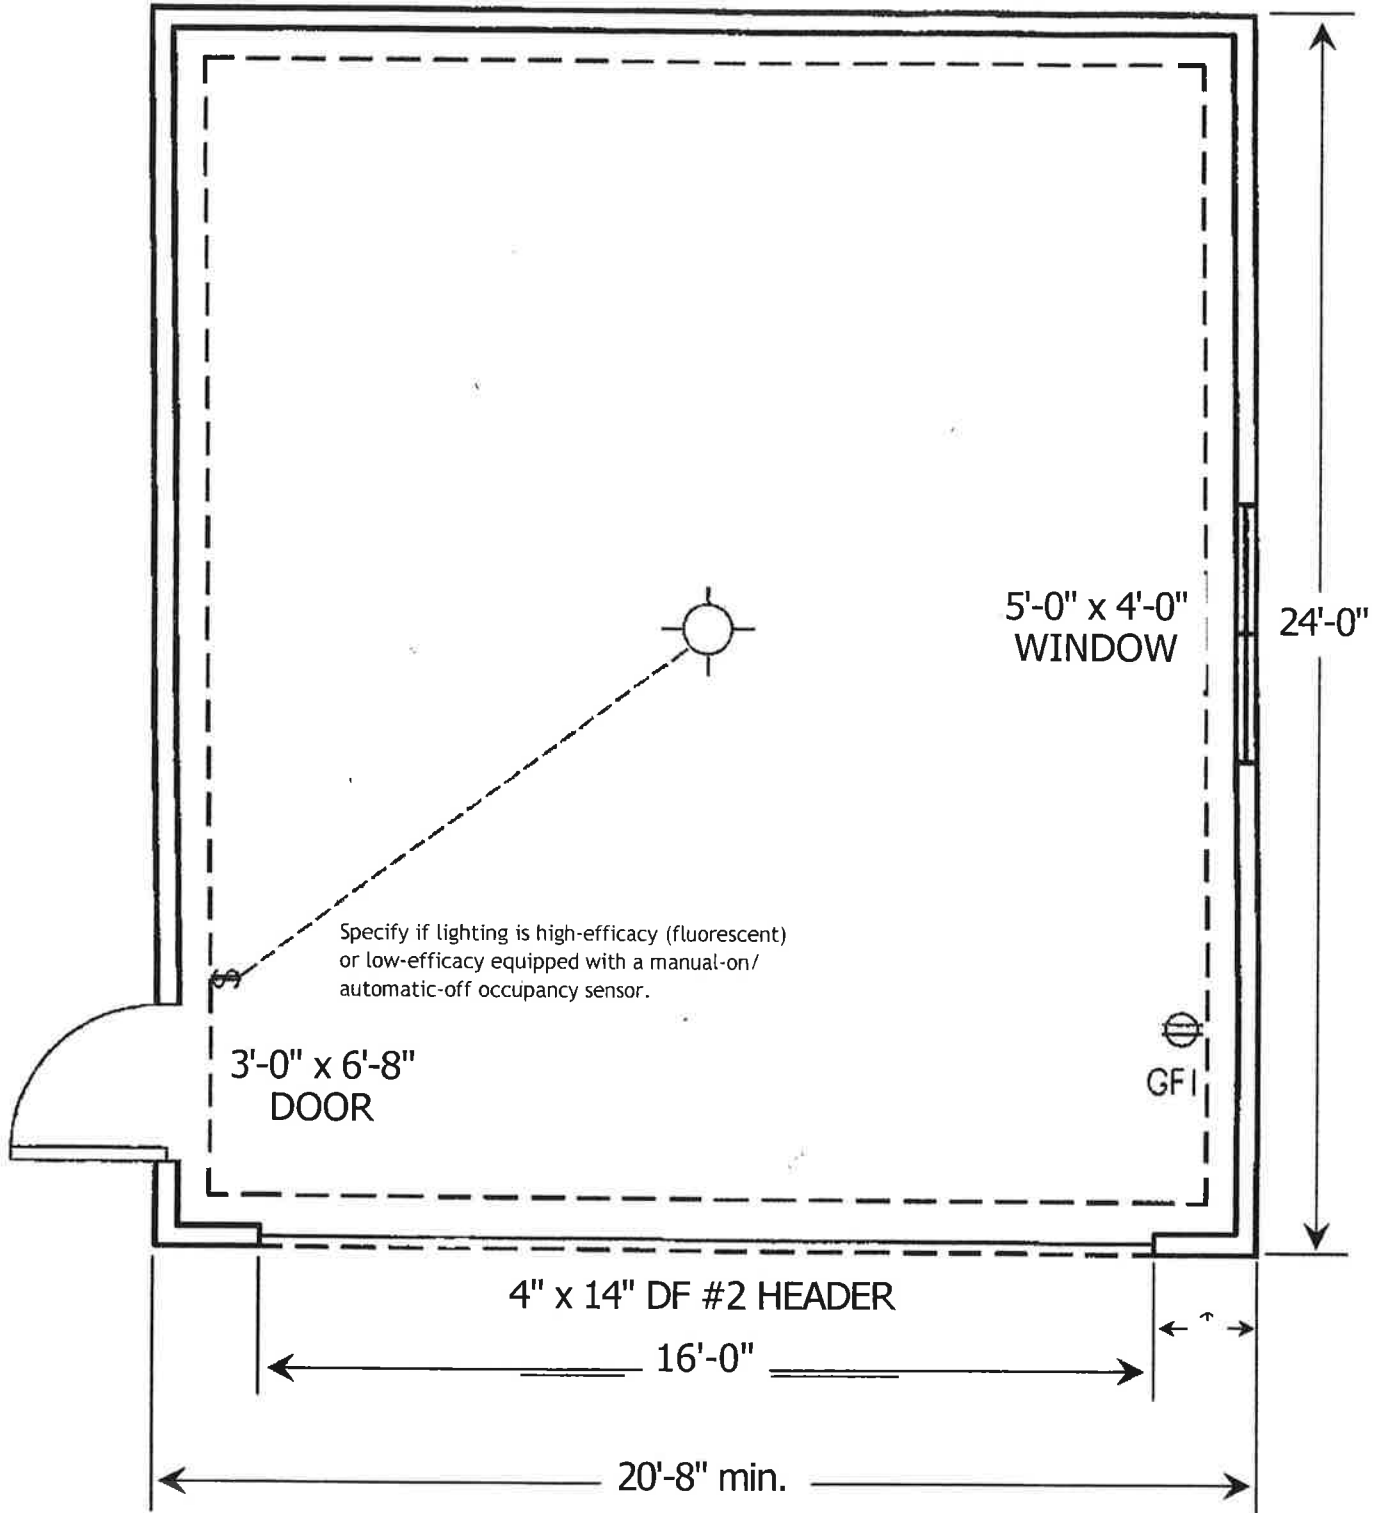

\*See pages 8 and 9 for alternate front bracing details